


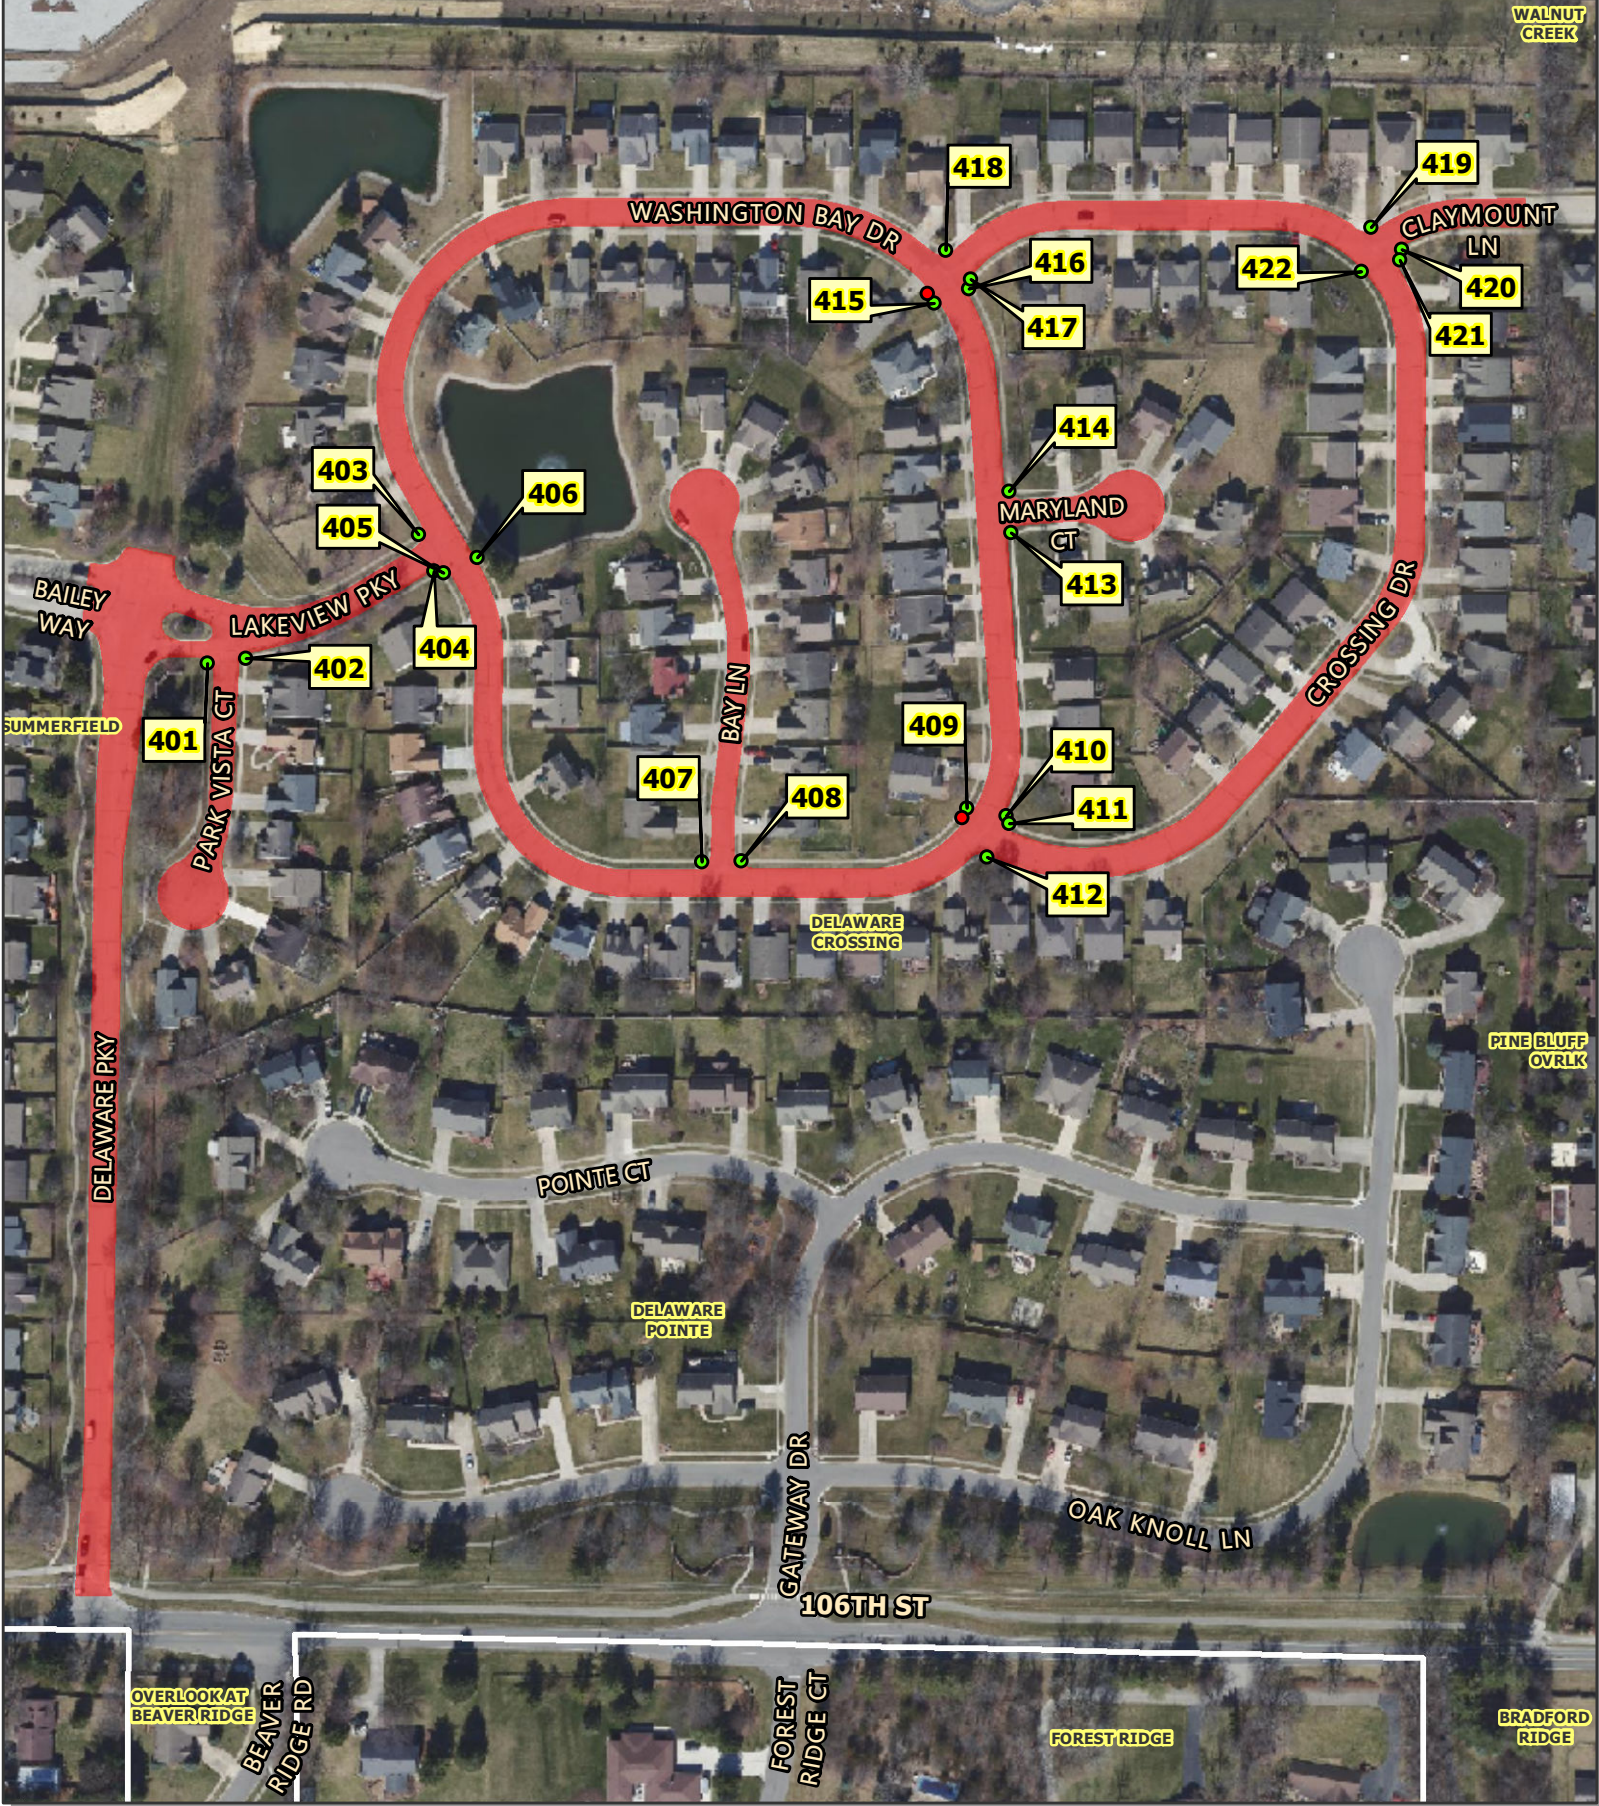

Legend

- ADA Ramp Reconstruction (22)
- ADA Ramp Removal (2)
- Full Width Mill & Resurface: 165 #/SYS HMA, SURFACE, 9.5 mm

Delaware Crossing

FISHERS
EST. 1872

0 65 130 260

Feet