




- Legend**
- ADA Ramp Reconstruction (29)
  - ADA Ramp Removal (15)
  - Full Width Mill & Resurface: 165 #/SYS HMA, SURFACE, 9.5 mm

# Gray Eagle

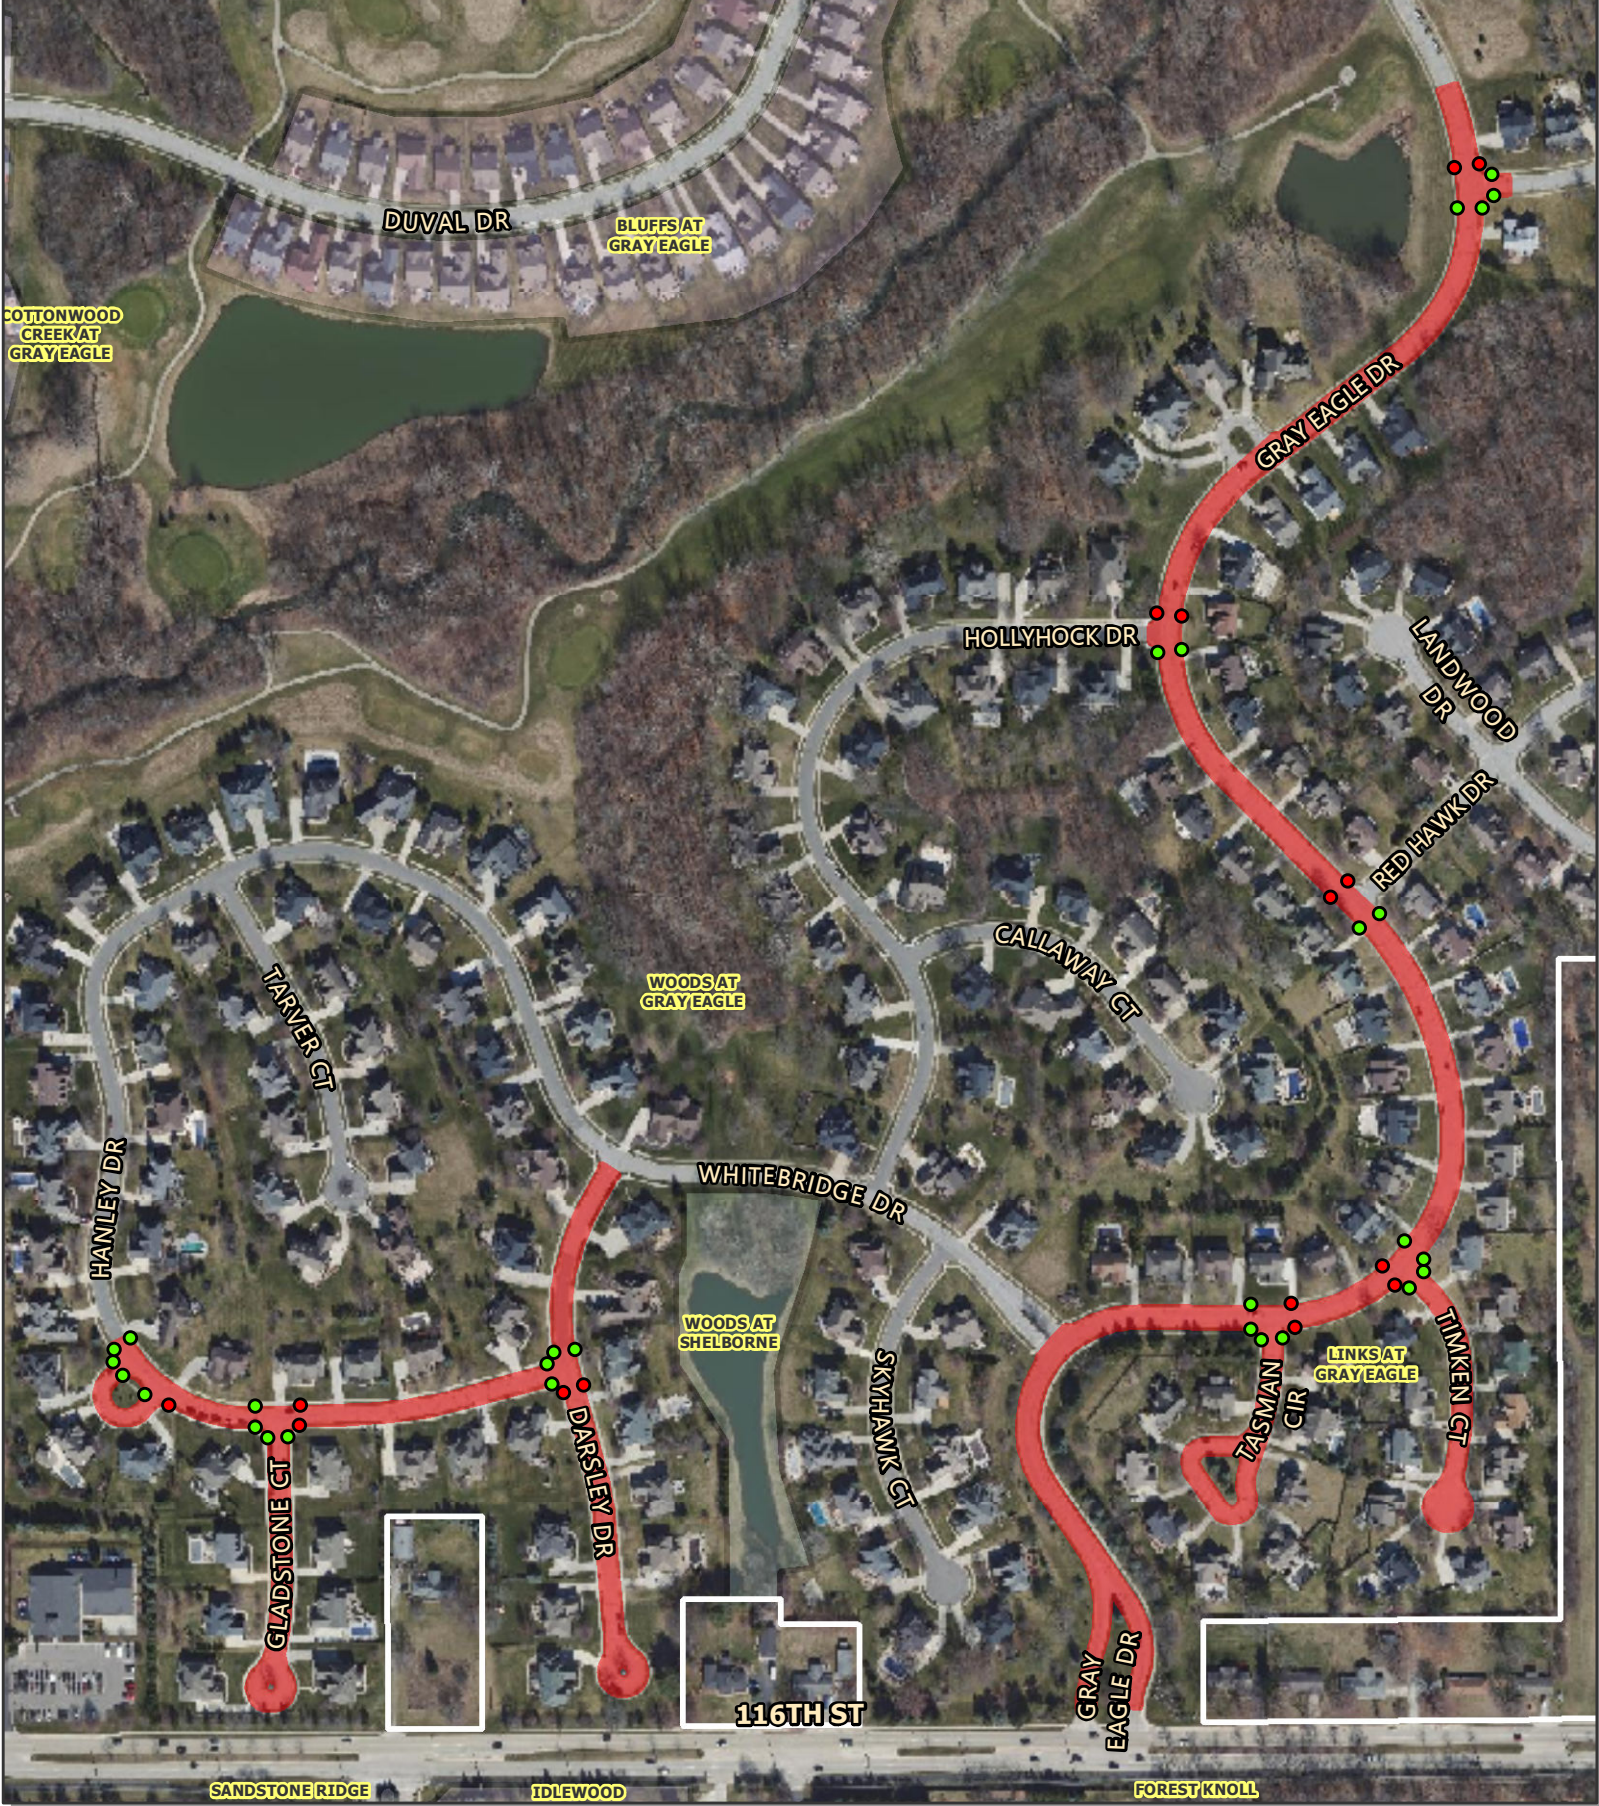

**FISHERS**  
EST. 1872



0 105 210 420  
Feet