
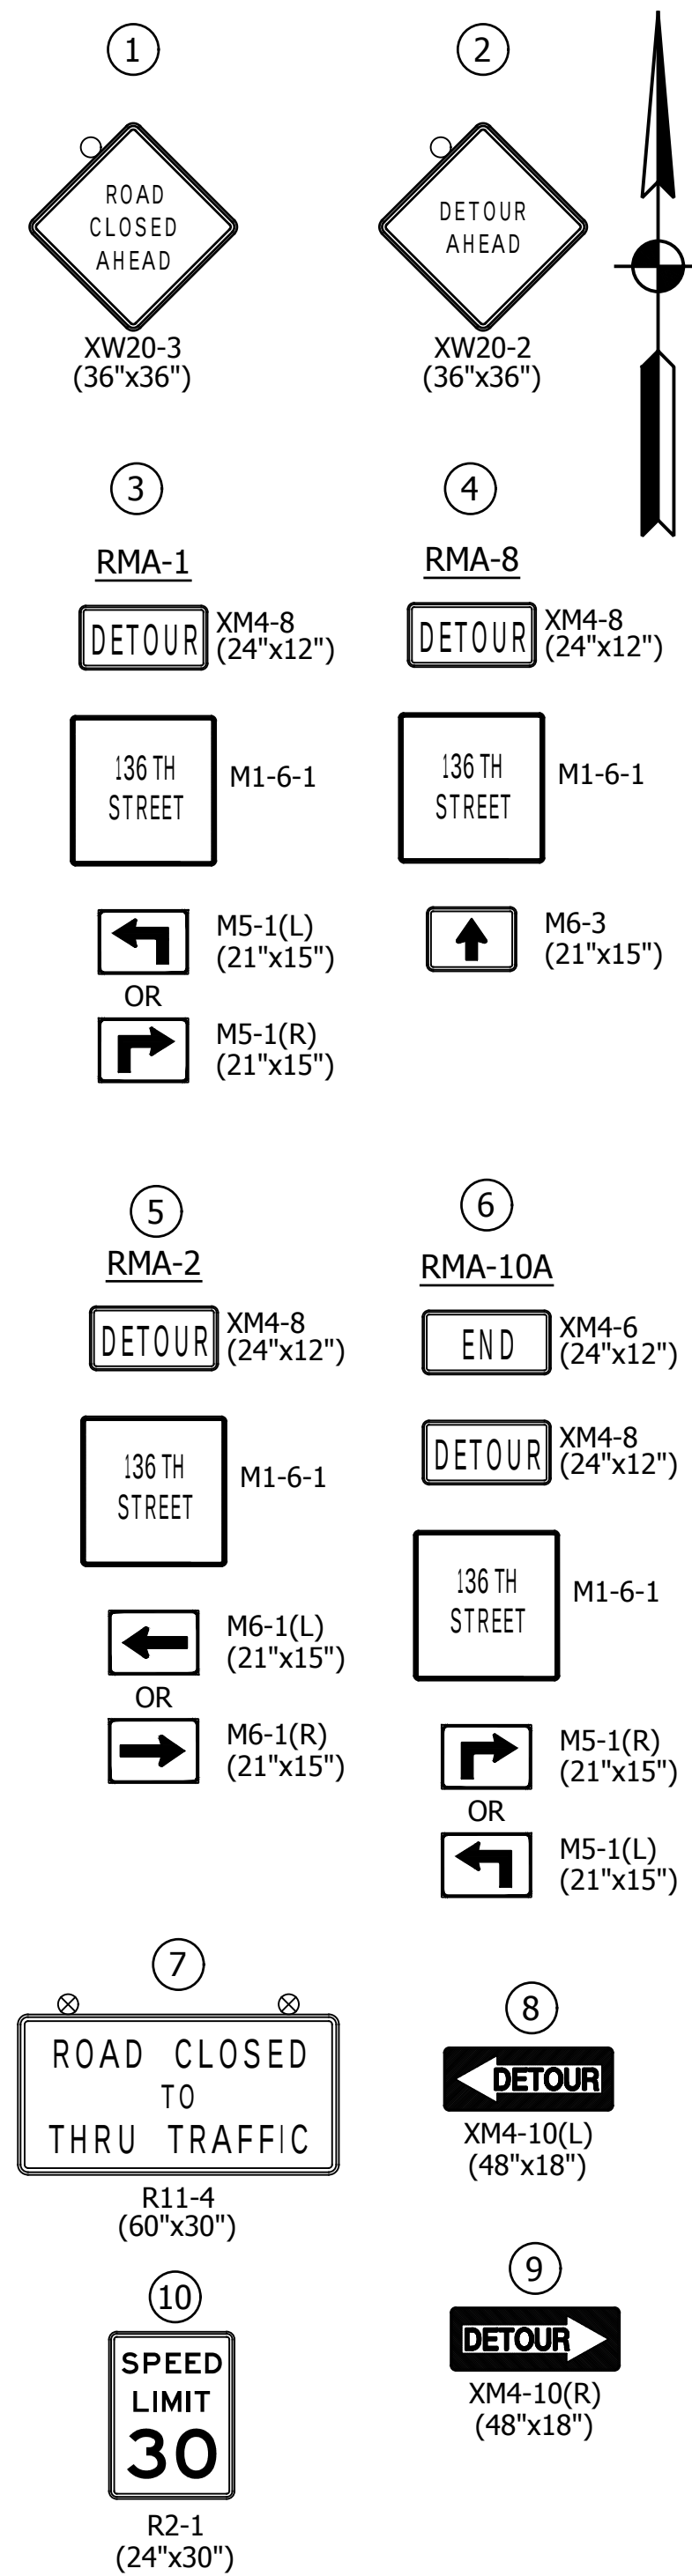


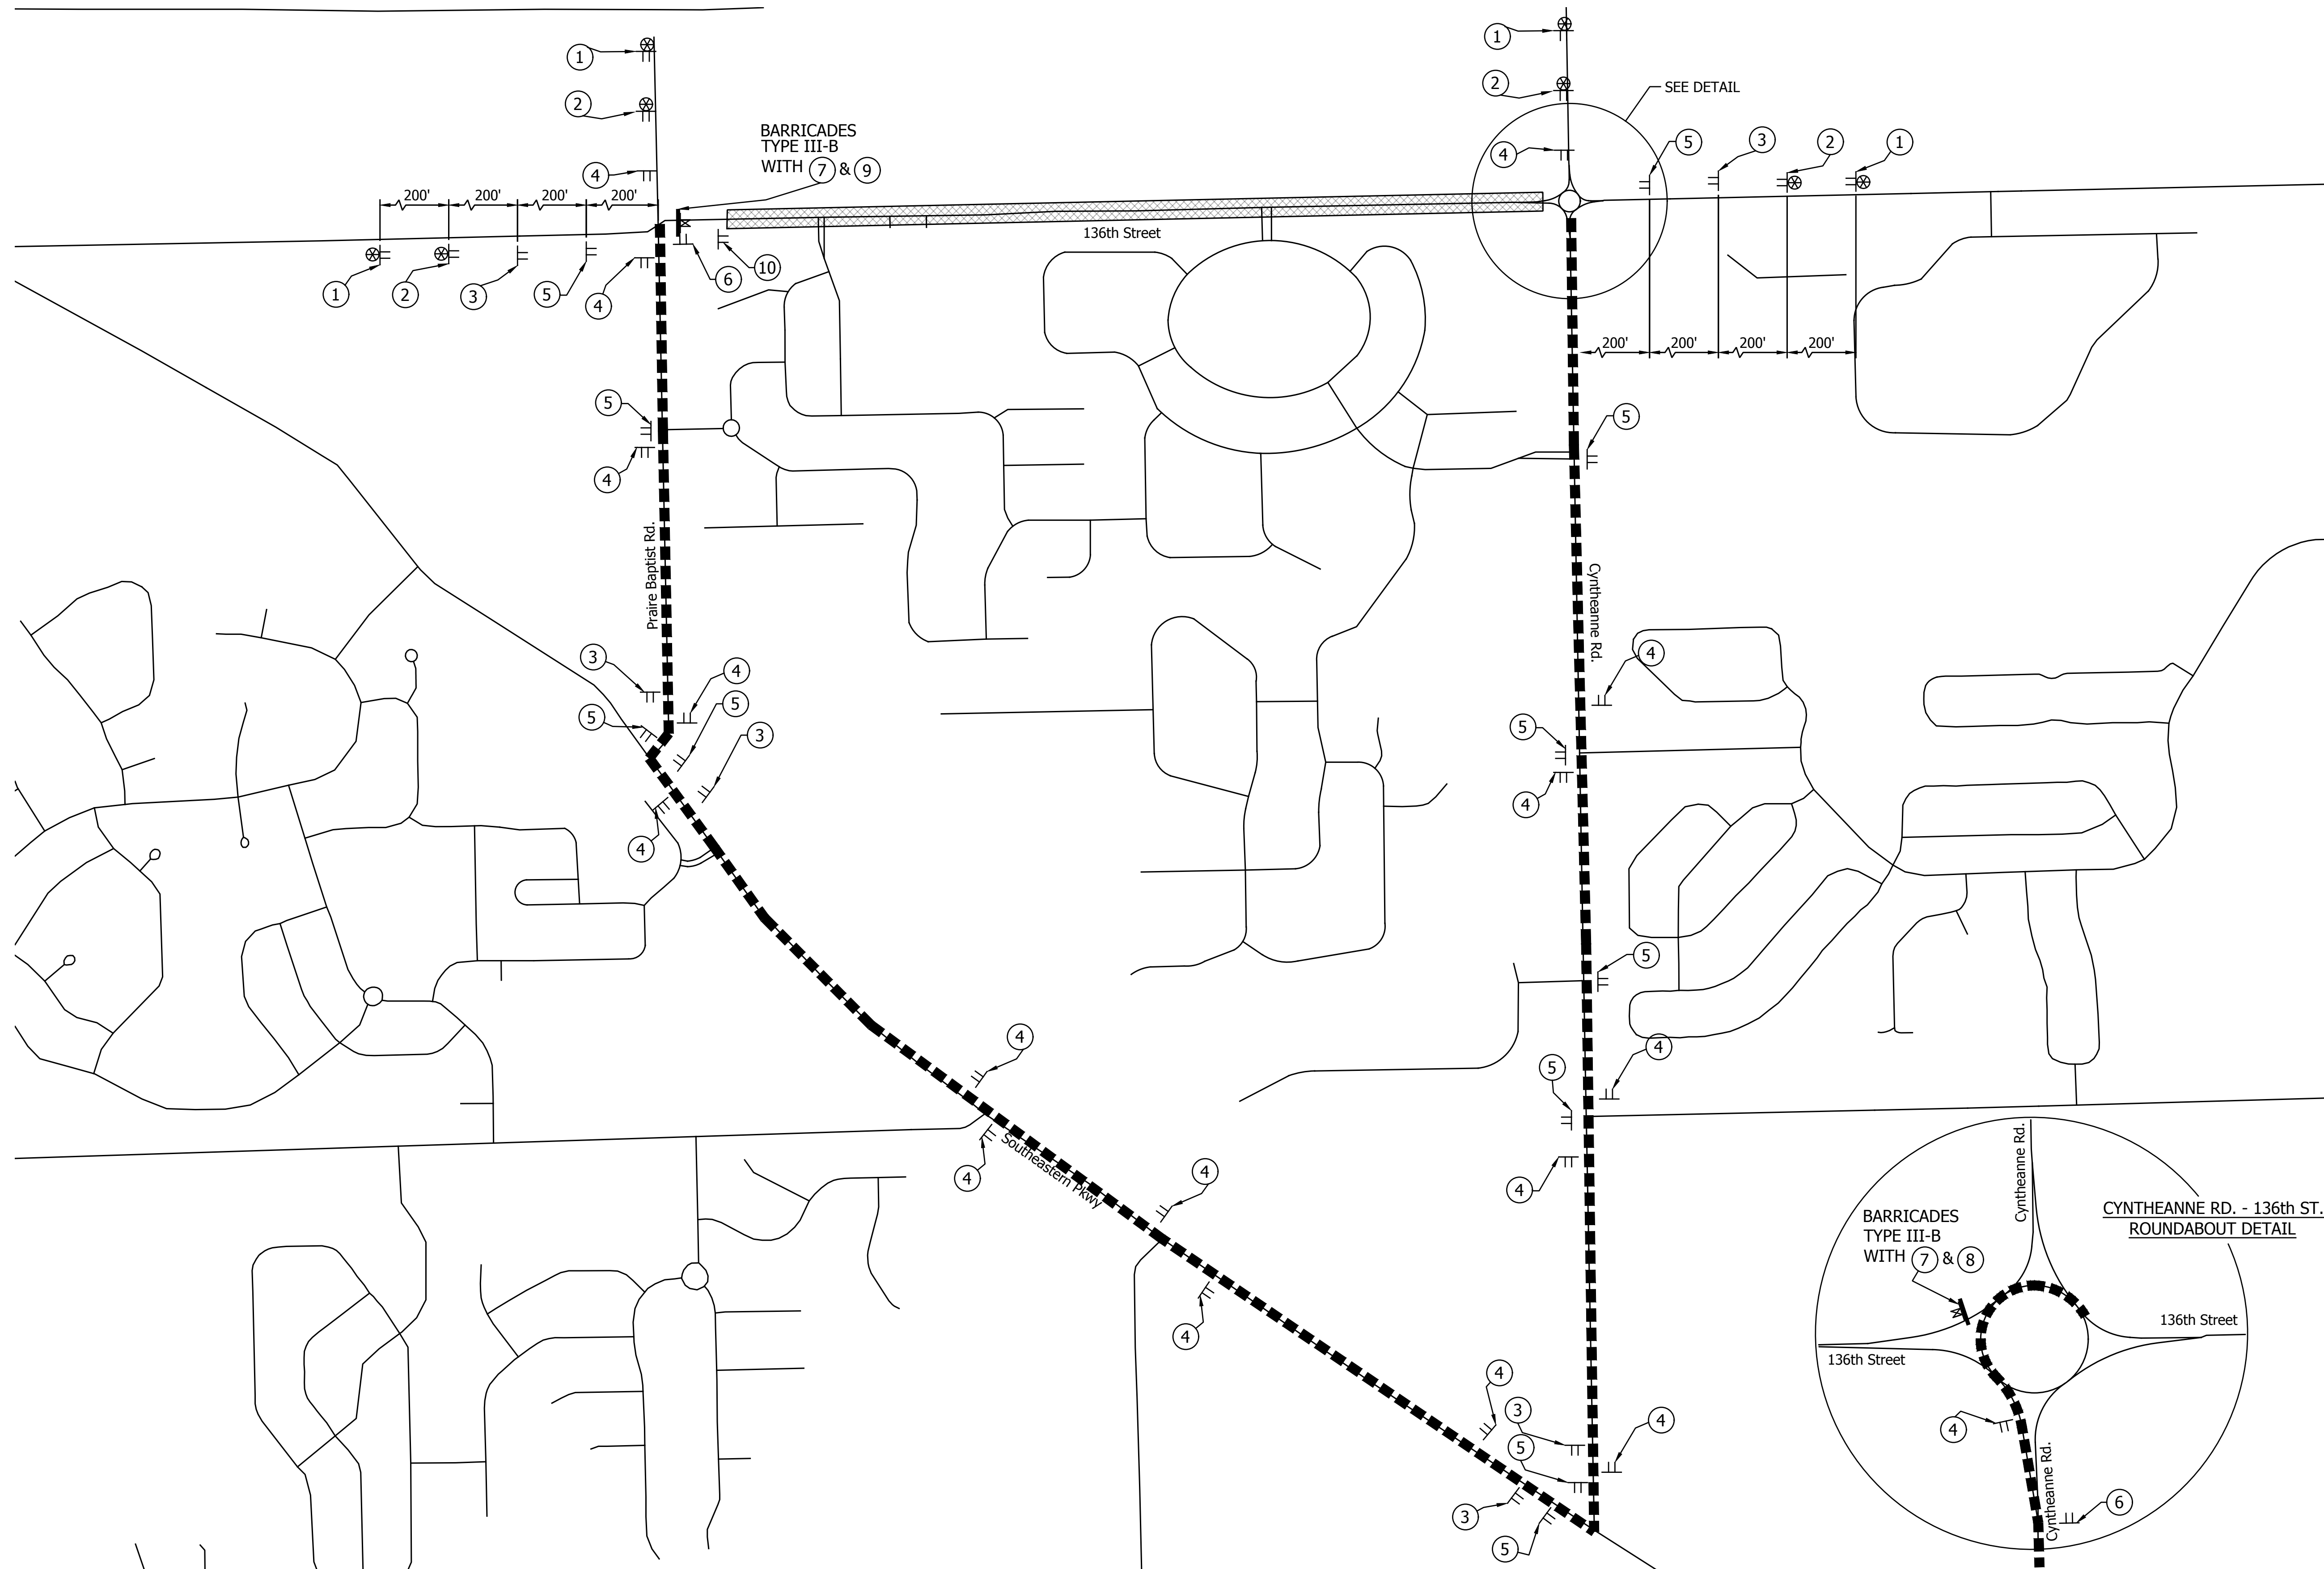


LEGEND

- | | |
|---|-------------------------------------|
|  | Construction Sign w/ Type "A" Light |
|  | Construction Sign |
|  | Road Closure Sign Assembly |
|  | Barricade Type III |
|  | Construction Area |
|  | Detour Route |

HORIZONTAL SCALE	BRIDGE FILE		
1" = 500'			
VERTICAL SCALE	DESIGNATION		
N/A	1902786		
SURVEY BOOK	SHEET		
	9	of	166
CONTRACT	PROJECT		
R-45107	1902786		

INDIANA
DEPARTMENT OF TRANSPORTATION


DETOUR ROUTE

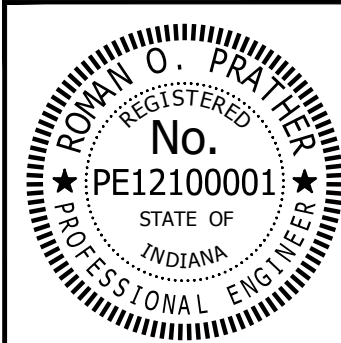





RECOMMENDED FOR APPROVAL *Roman O* 9/23/2024
DESIGN ENGINEER DATE

DESIGNED: <u>YZ</u> 9/2024	DRAWN: <u>MRM</u> 9/2024
CHECKED: <u>ROP</u> 10/2024	CHECKED: <u>ROP</u> 10/2024

PRINT DATE: 10/8/24
PLOT SCALE: 1:1
DRAWING FILE: P:\20-500-298-1 136TH ST FROM SOUTHEASTERN PKWY TO CYNTHIA'S ACAD\05 MOT\RD MOT DETOUR 136TH.DWG
EDIT DATE: 9/20/24 - 10:47 AM
EDITED BY: MMURRAY

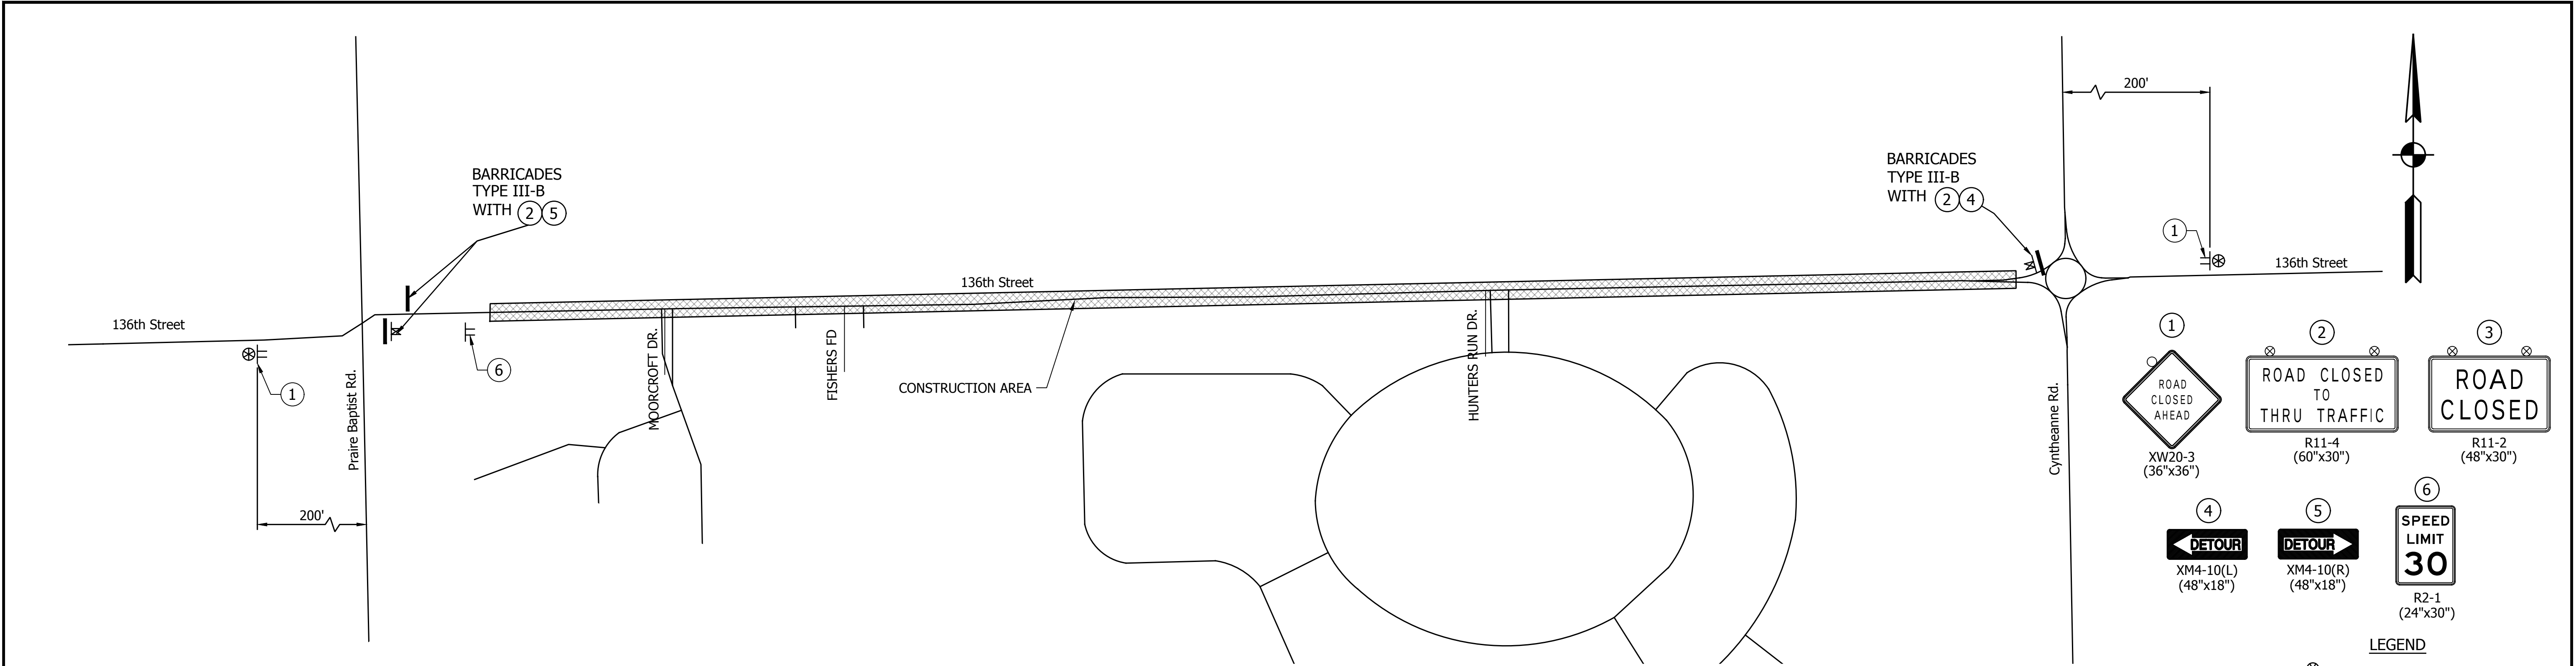

- NOTES**
1. ALL THROUGH ROUTE TRAFFIC SHALL BE DETOURED FOR ALL PHASES.
 2. LOCAL TRAFFIC SHALL BE MAINTAINED ON 136th STREET AT ALL TIMES.
 3. ACCESS FOR THE FIRE STATION TO THE EASTBOUND OF 136TH SHALL BE MAINTAINED AT ALL TIME.

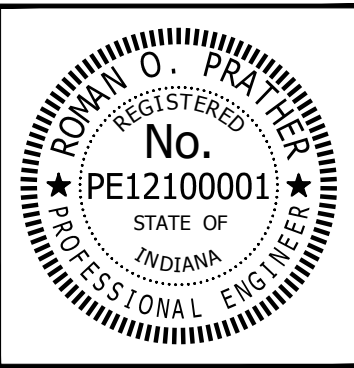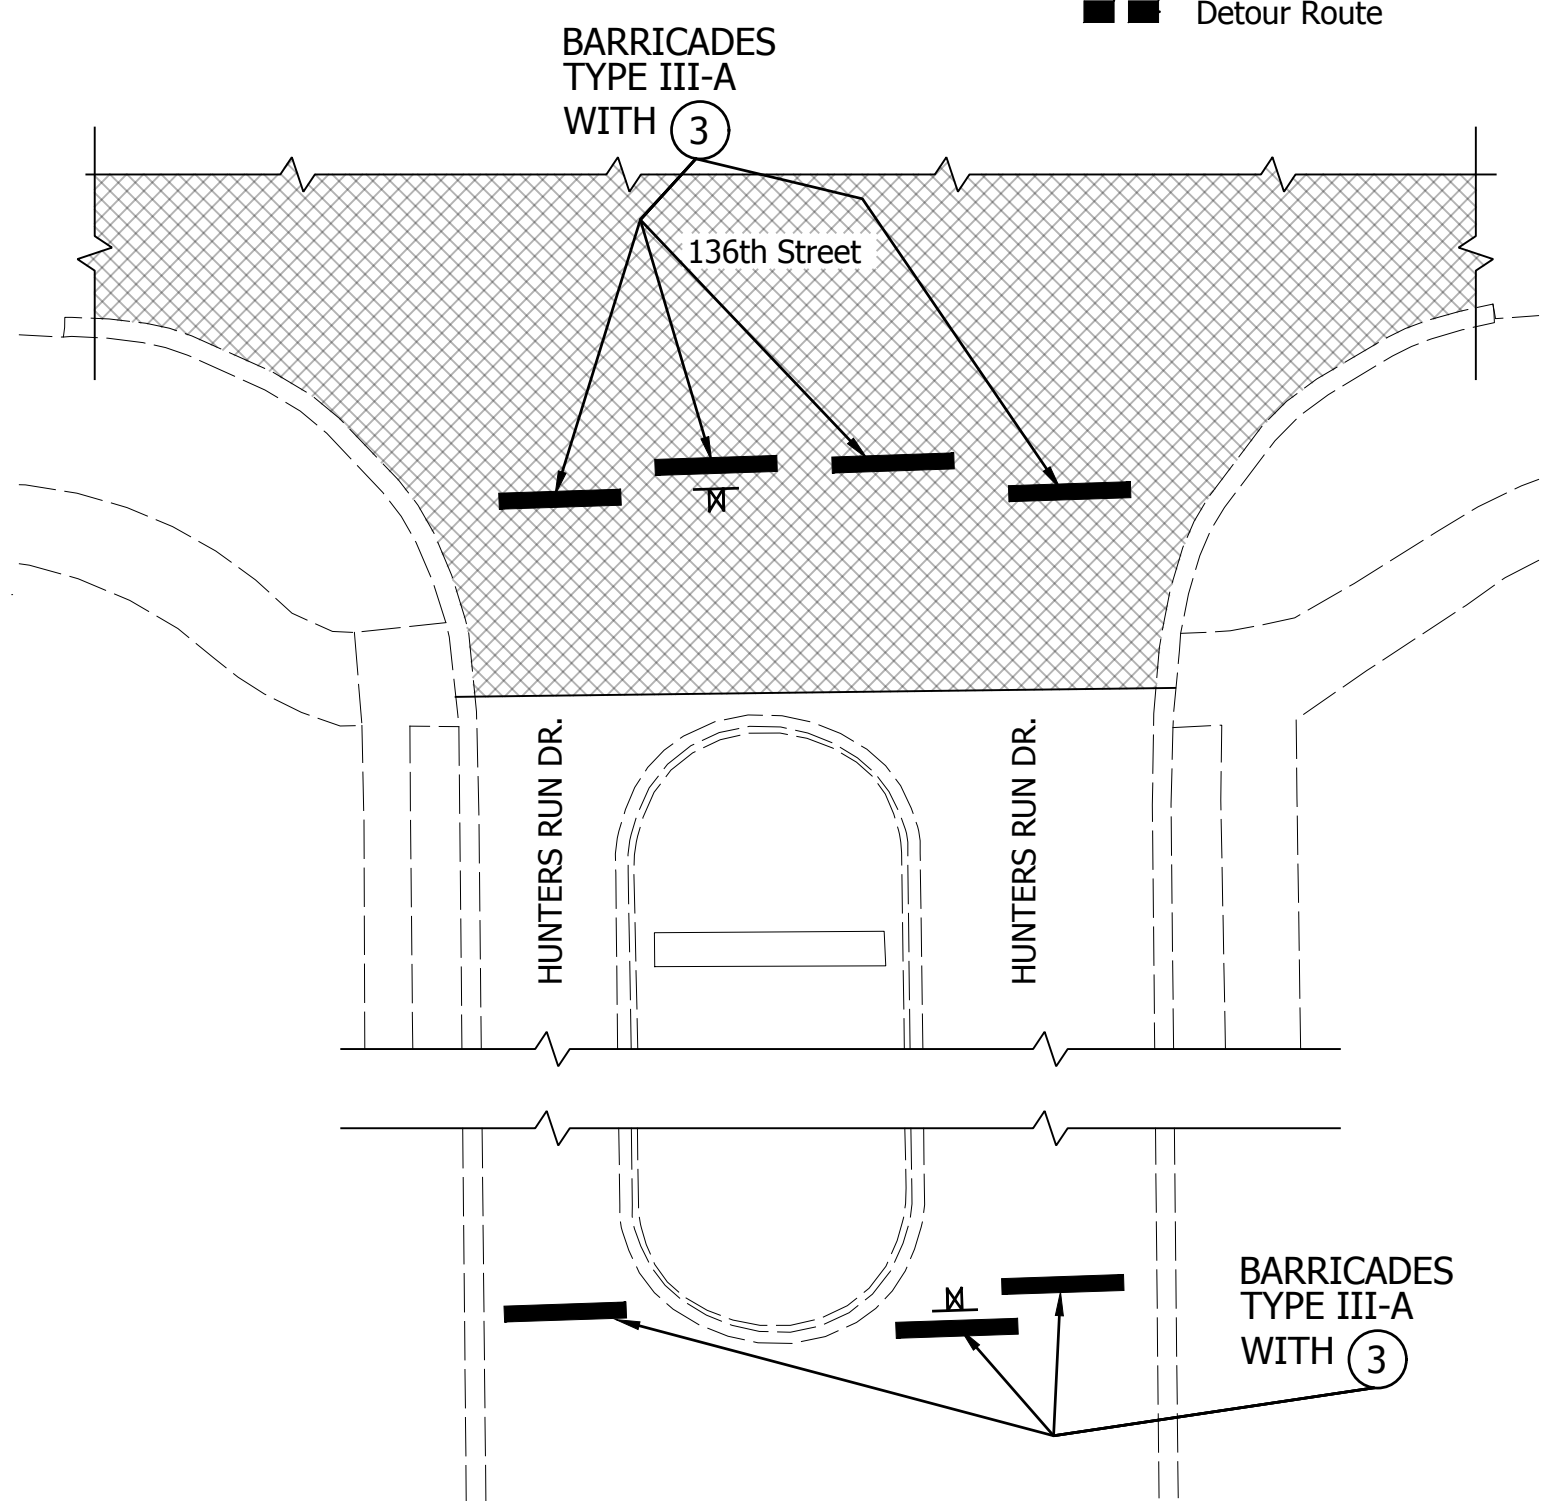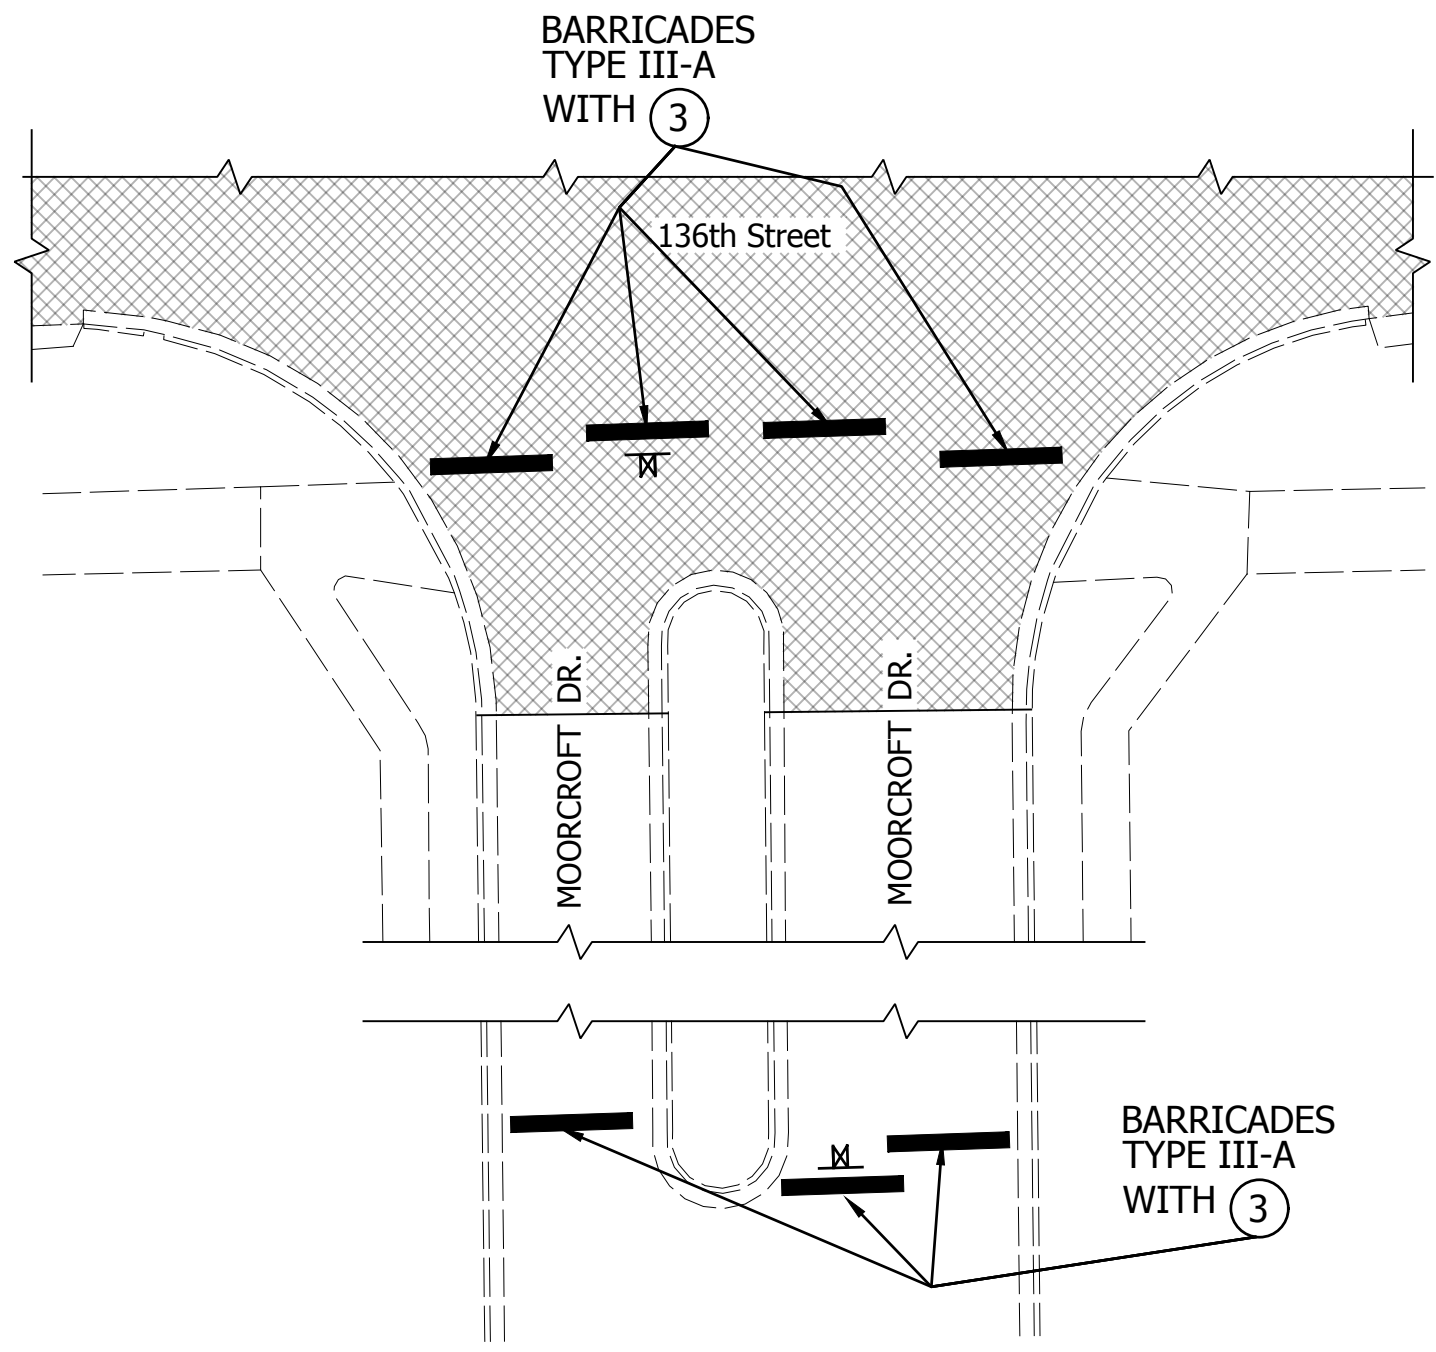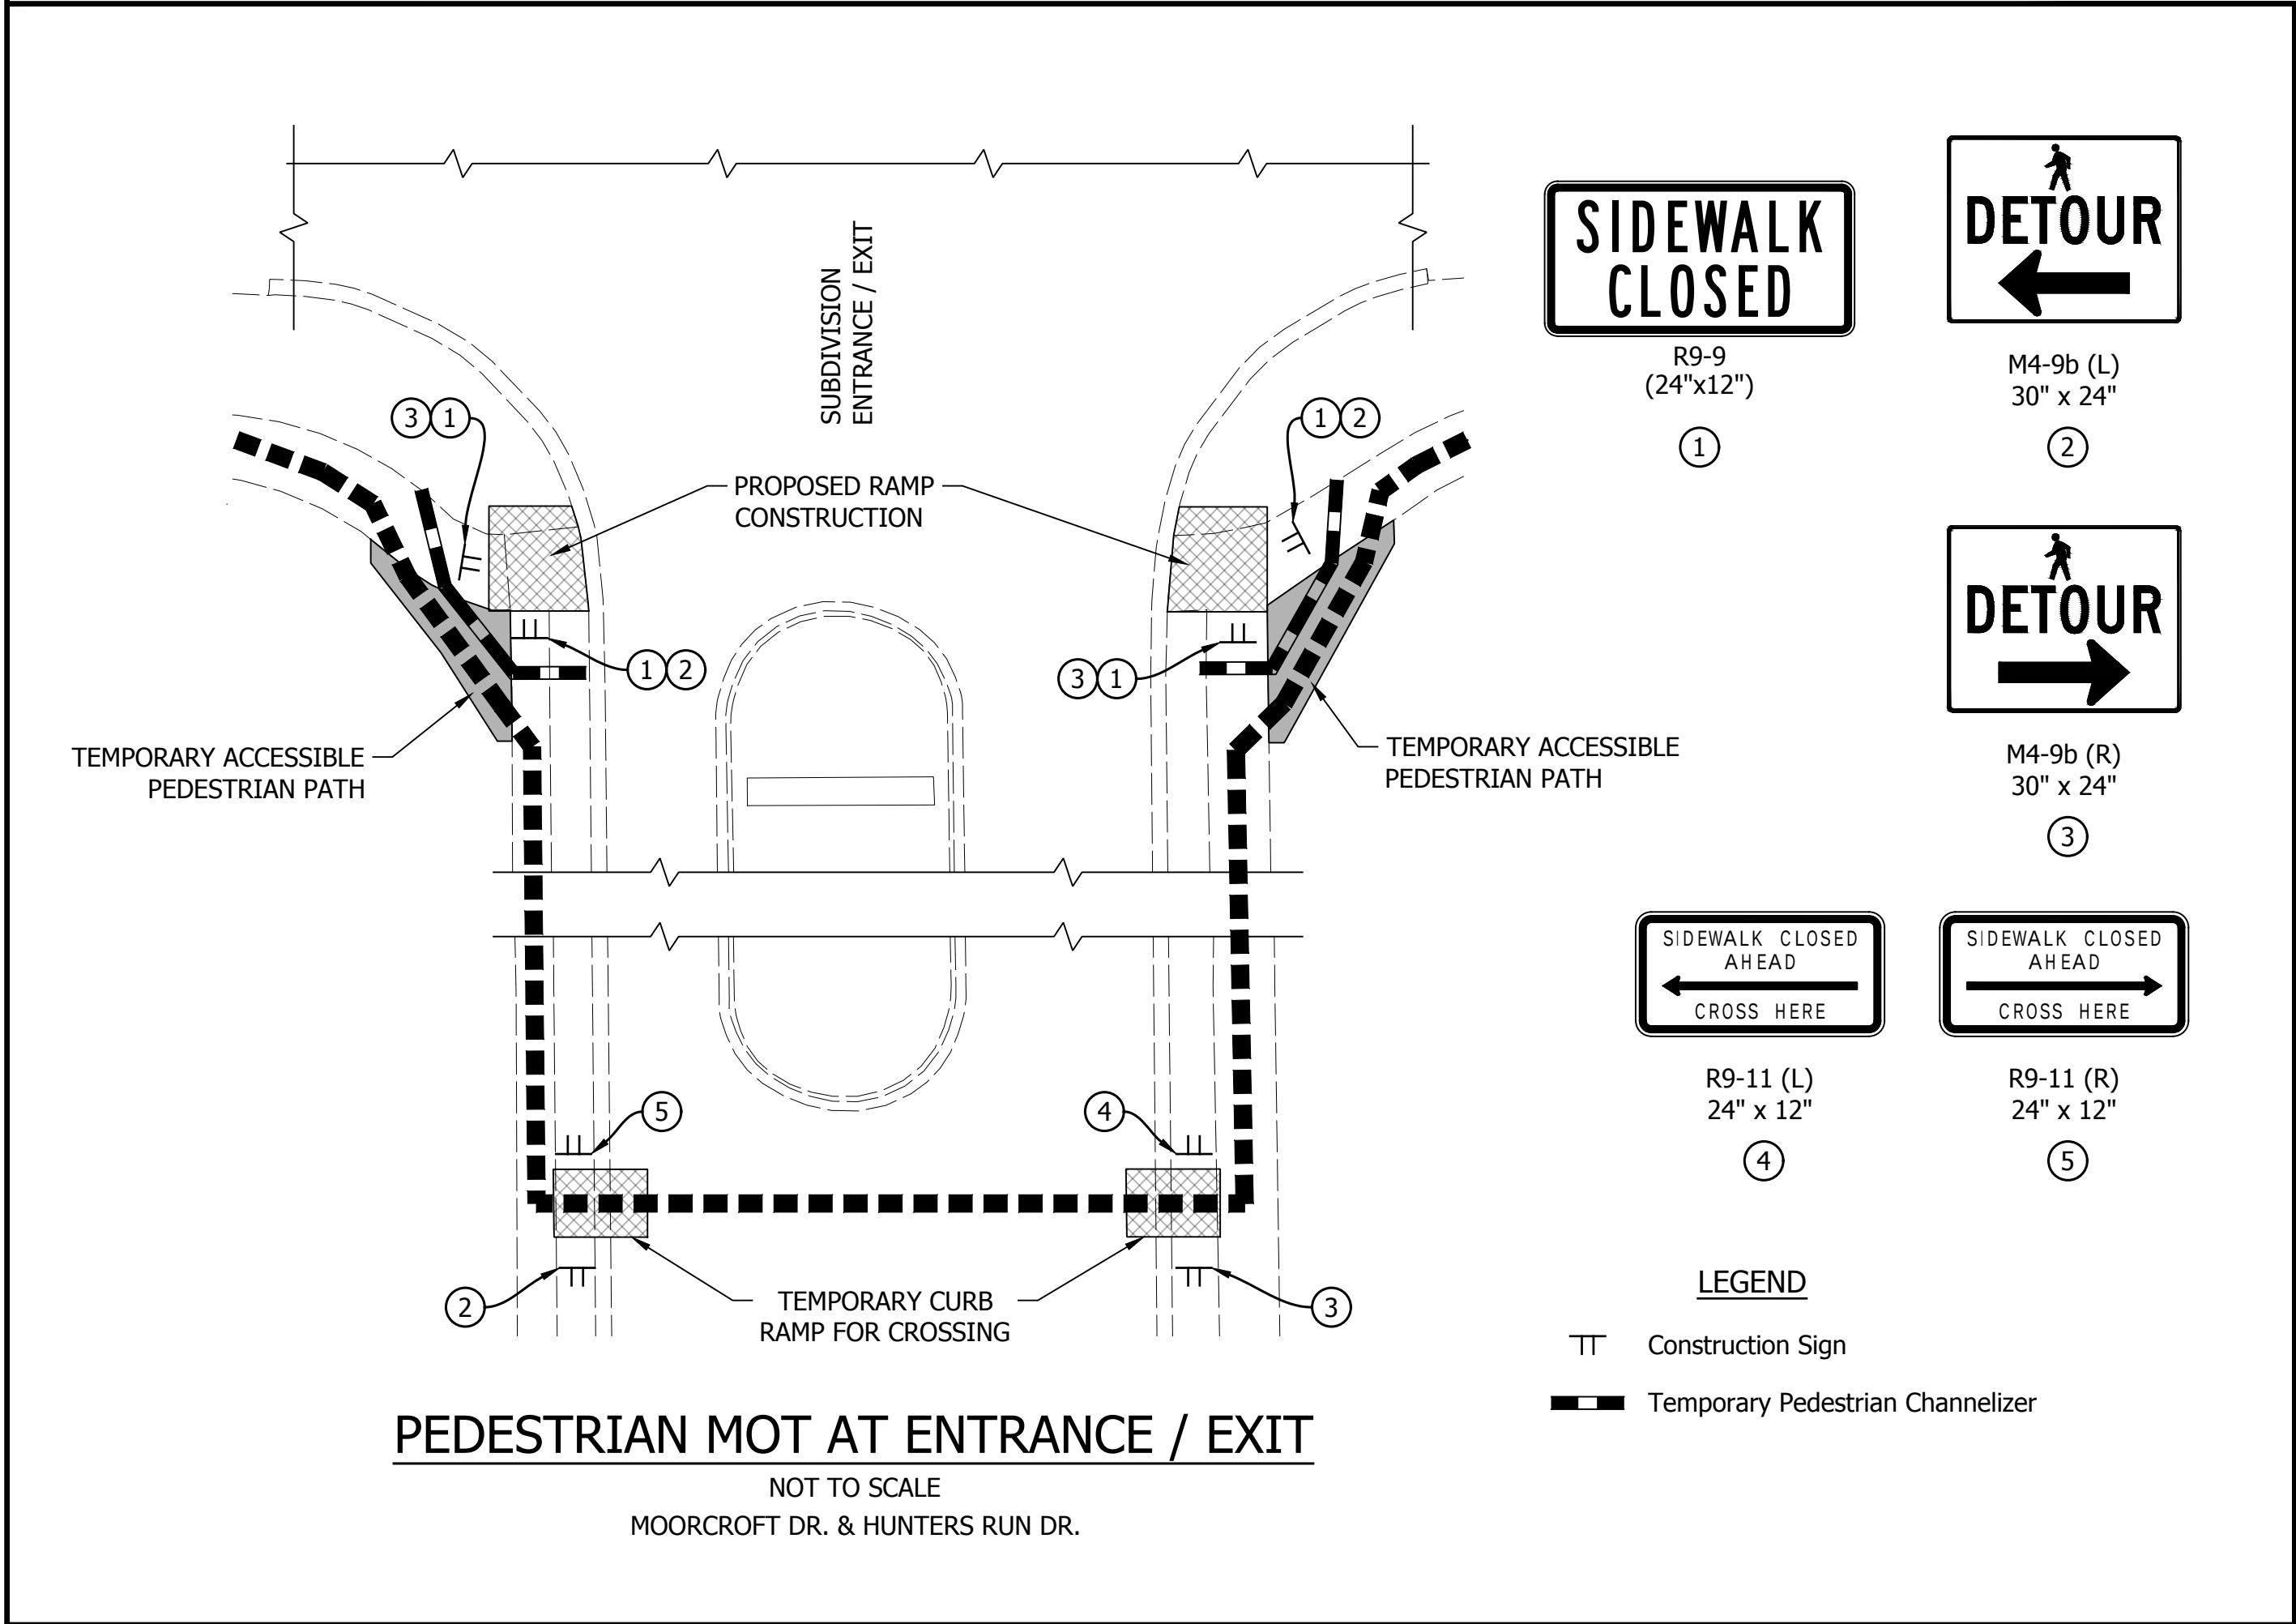

RECOMMENDED FOR APPROVAL	<i>Roman O. Praetex</i>	9/23/2024
DESIGNED:	YZ	9/20/24
CHECKED:	ROP	10/20/24
DRAWN:	MRM	9/20/24
CHECKED:	ROP	10/20/24

INDIANA DEPARTMENT OF TRANSPORTATION
MAINTENANCE OF TRAFFIC DETAILS

HORIZONTAL SCALE	BRIDGE FILE
NTS	
VERTICAL SCALE	DESIGNATION
N/A	1902786
SURVEY BOOK	SHEET
	11 of 166
CONTRACT	PROJECT
R-45107	1902786